
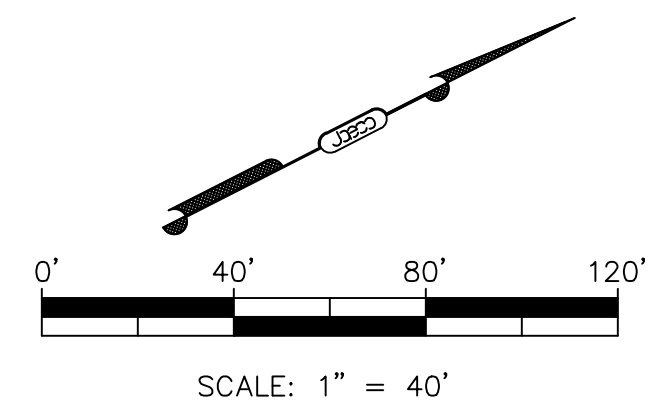



P:\Projects\100 - Memorials - 2016 Wastewater Collection and Treatment Improvements Drawings\Exhibits\Overall Layout.dwg

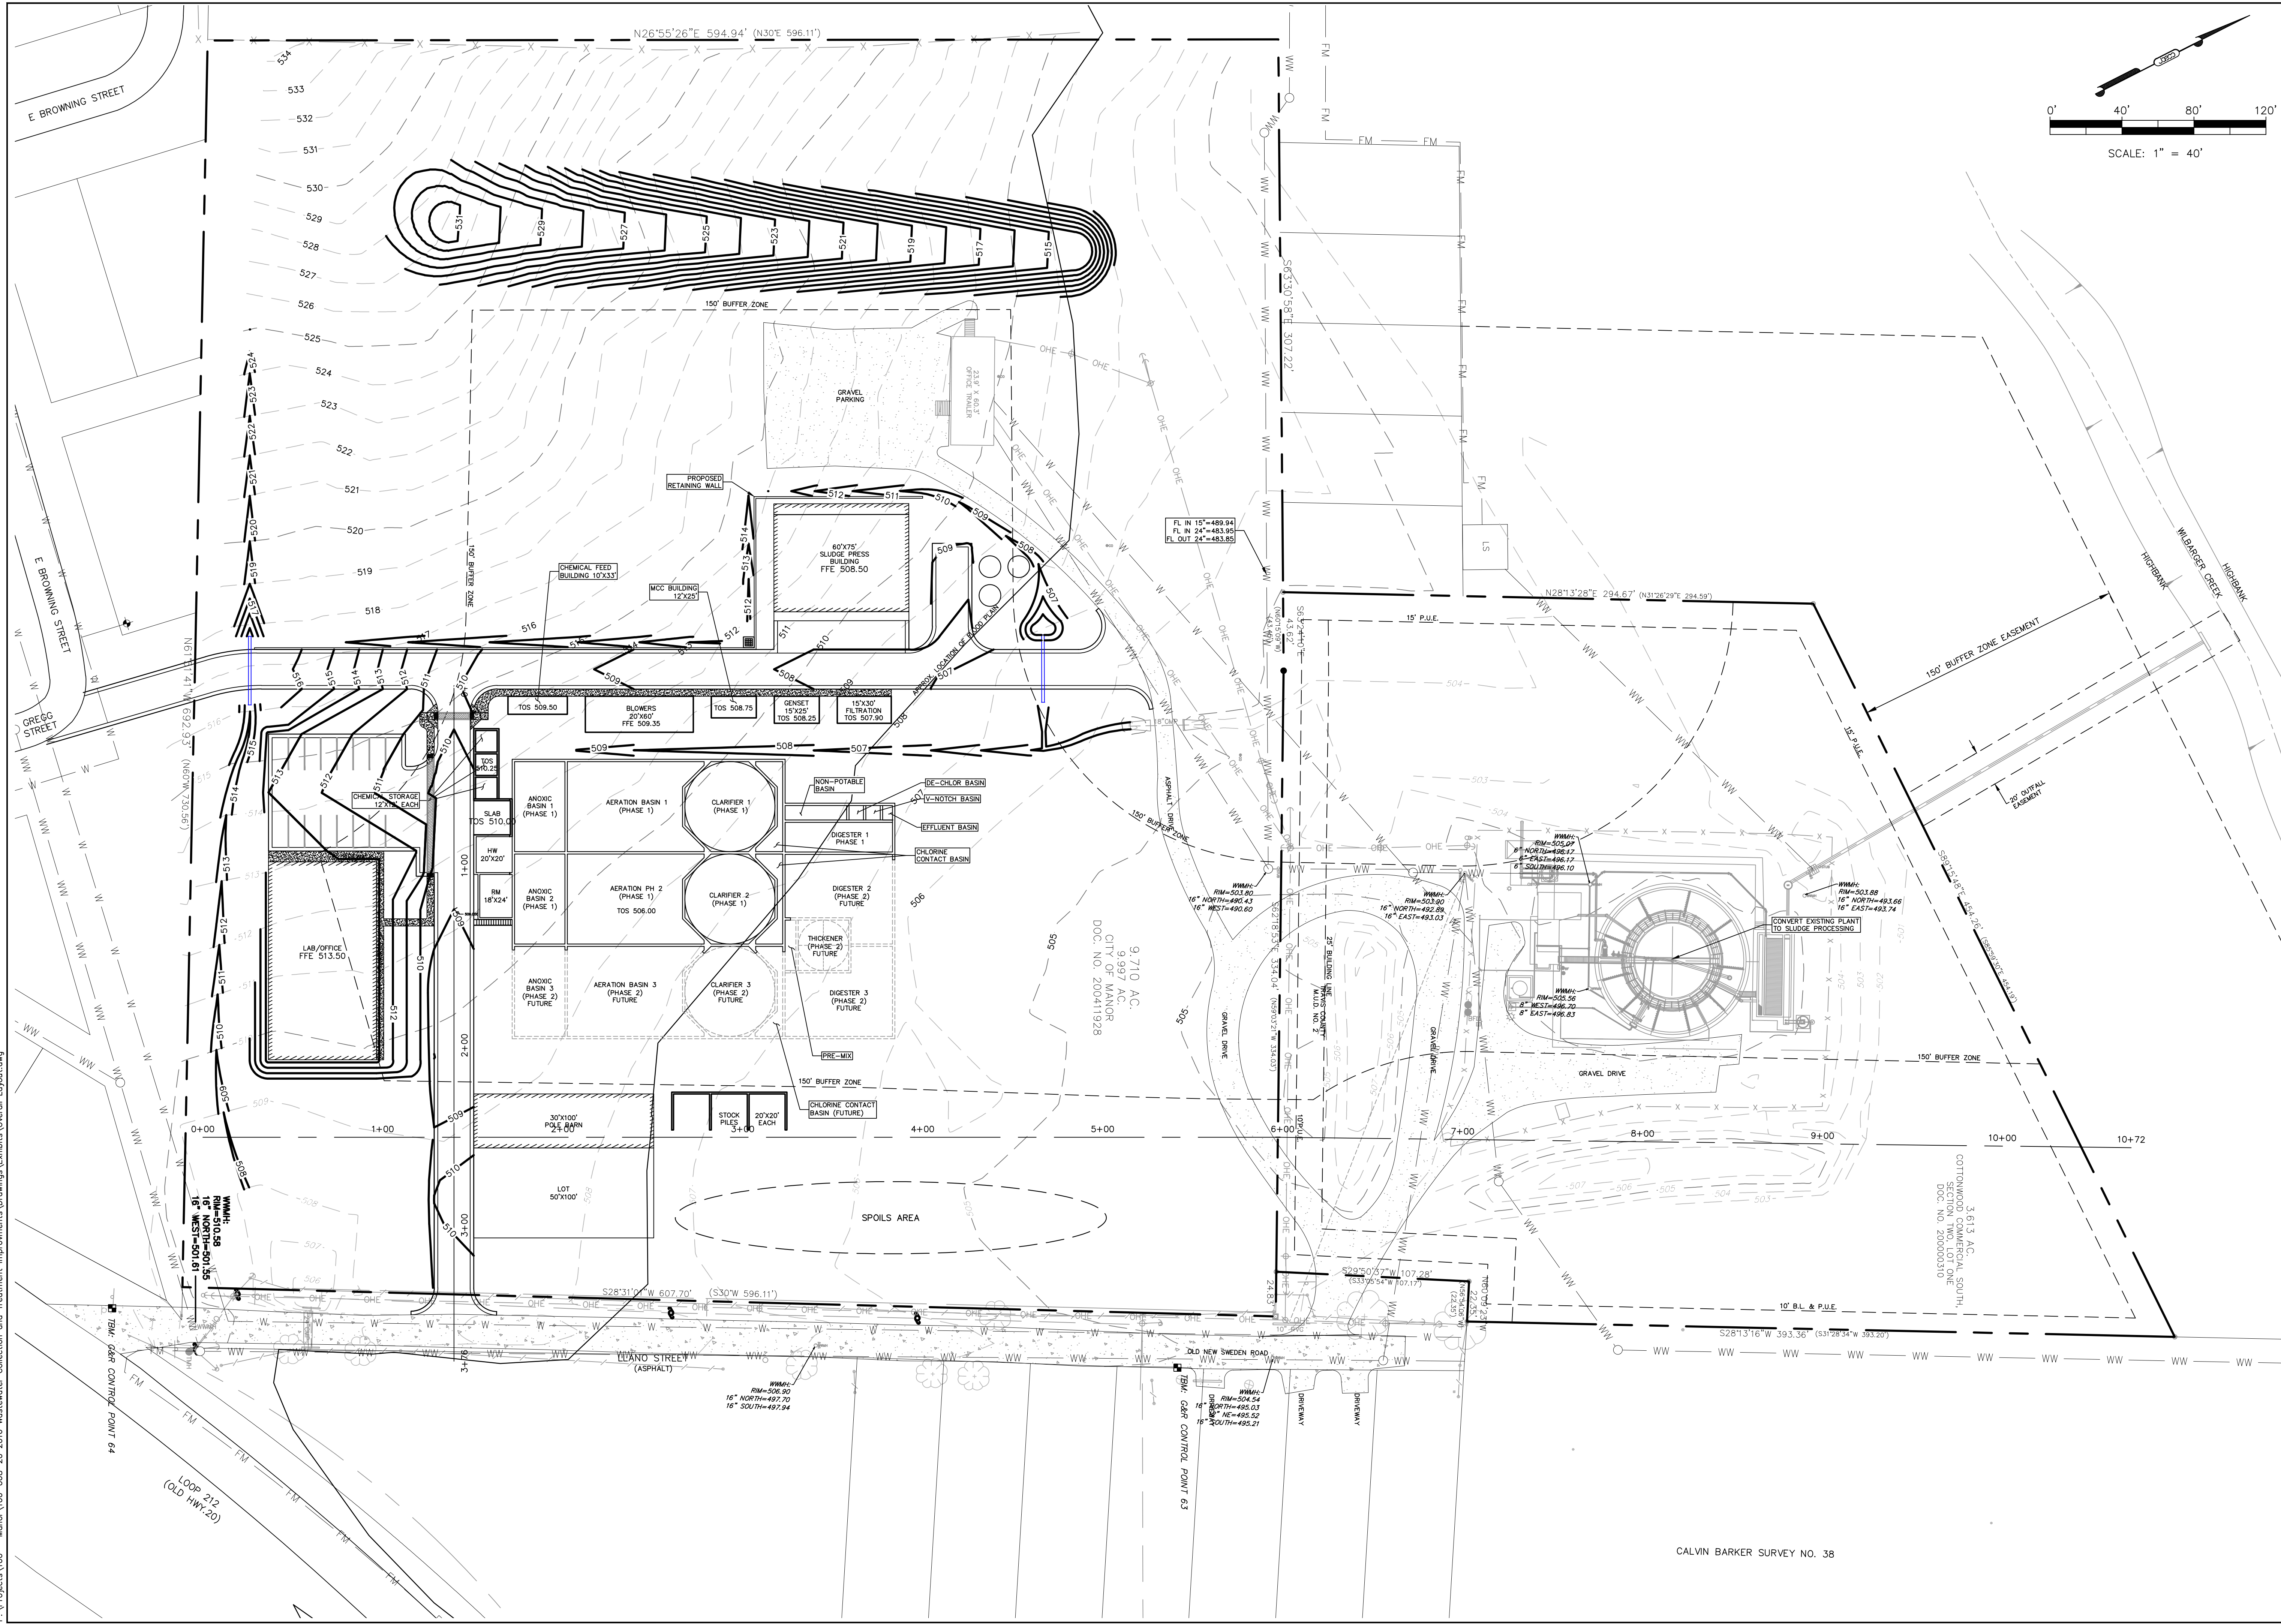

FOR REVIEW ONLY
 THIS DOCUMENT IS RELEASED FOR THE PURPOSE OF REVIEW ONLY. BY: FRANK T. PHELAN
 NAME: FRANK T. PHELAN
 P.E. No.: 93874
 NOT INTENDED FOR BIDDING OR CONSTRUCTION PURPOSES.

NO.	DATE	REVISIONS

JACO
 Jay Engineering Company, Inc.
 P.O. Box 1220
 Leander, Texas 78646-1220
 Tel: (512) 259-8862 Fax: (512) 259-8016
 TEXAS REGISTERED ENGINEERING FIRM # 4790

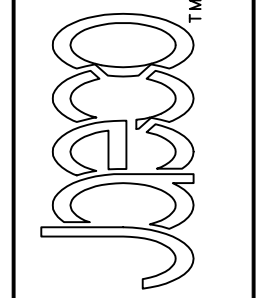

CITY OF MANOR
 WASTEWATER COLLECTION AND TREATMENT IMPROVEMENTS
WWTP OVERALL LAYOUT

CITY OF MANOR
 3.613 AC.
 COTTONWOOD COMMERCIAL SOUTH,
 SECTION TWO, LOT ONE
 DOC. NO. 200003010

9.710 AC.
 CITY OF MANOR
 DOC. NO. 200411928

3.613 AC.
 COTTONWOOD COMMERCIAL SOUTH,
 SECTION TWO, LOT ONE
 DOC. NO. 200003010

3.613 AC.
 COTTONWOOD COMMERCIAL SOUTH,
 SECTION TWO, LOT ONE
 DOC. NO. 200003010

SHEET
7
 of 38

CALVIN BARKER SURVEY NO. 38